




DUCTING TYPE 1
Duct rising vertically
with no obstructions

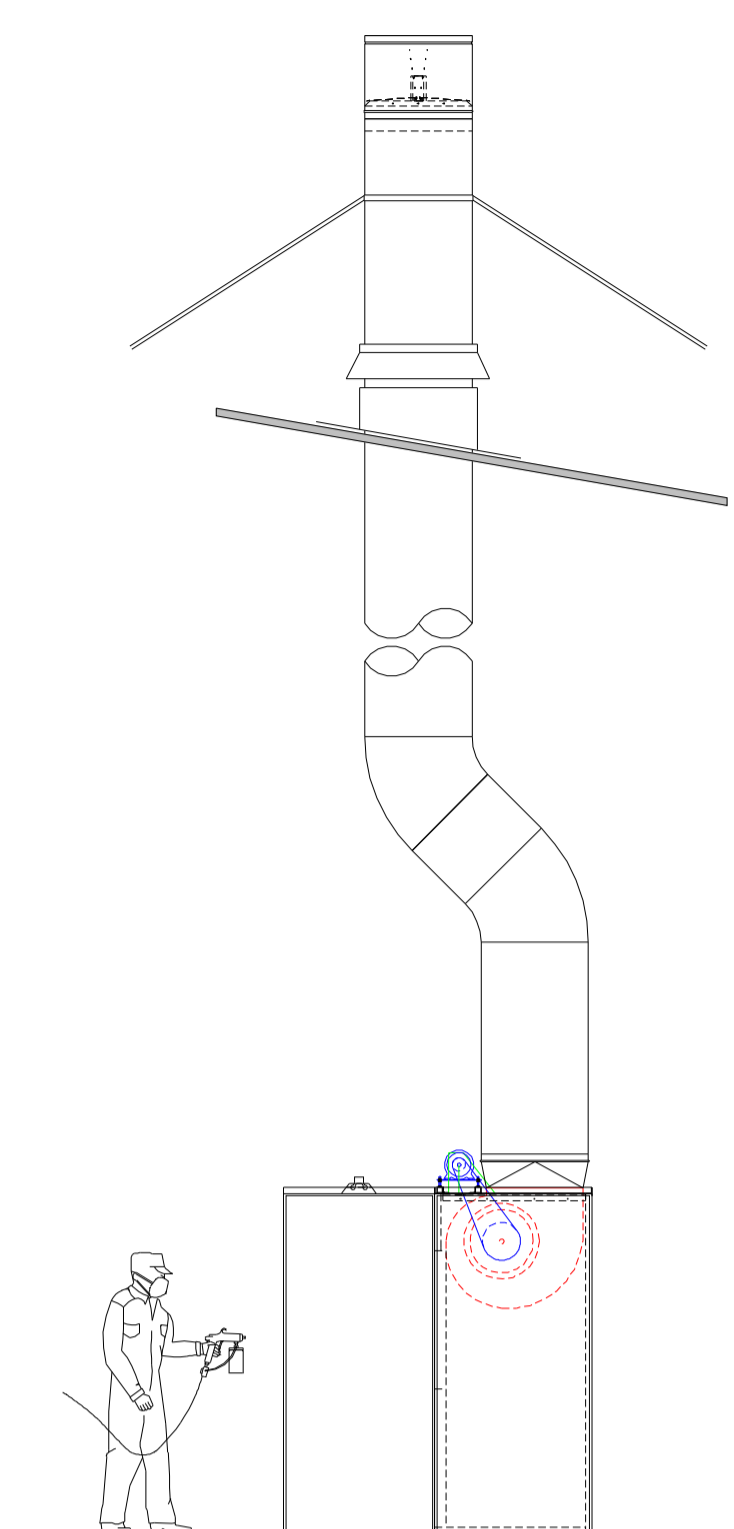


DUCTING TYPE 2
Duct rising vertically
with two 45 degree bends
to miss obstruction

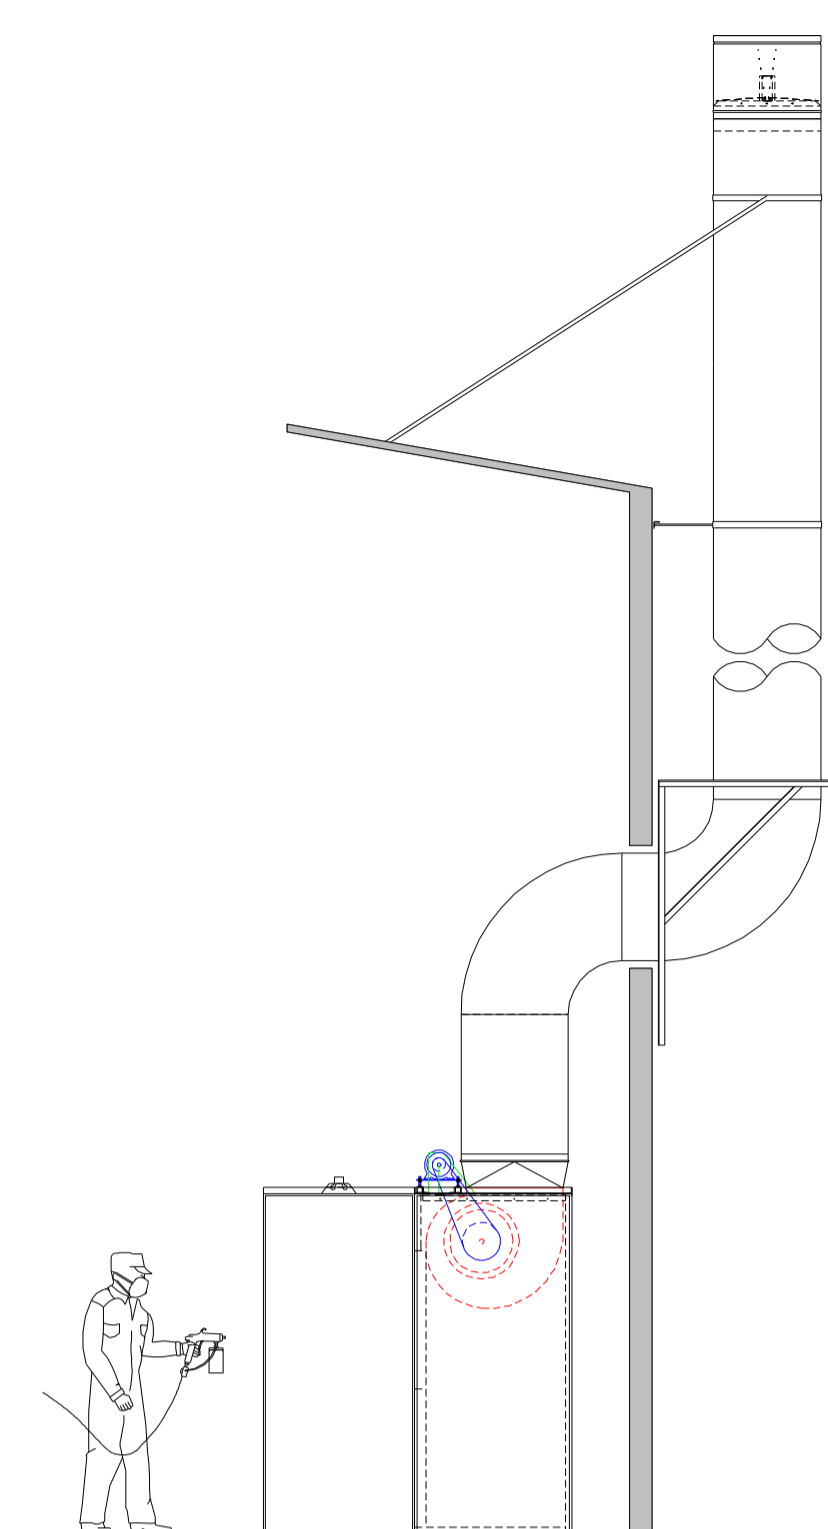


DUCTING TYPE 3
Duct rising vertically
on an outside wall using
two 90 degree bends

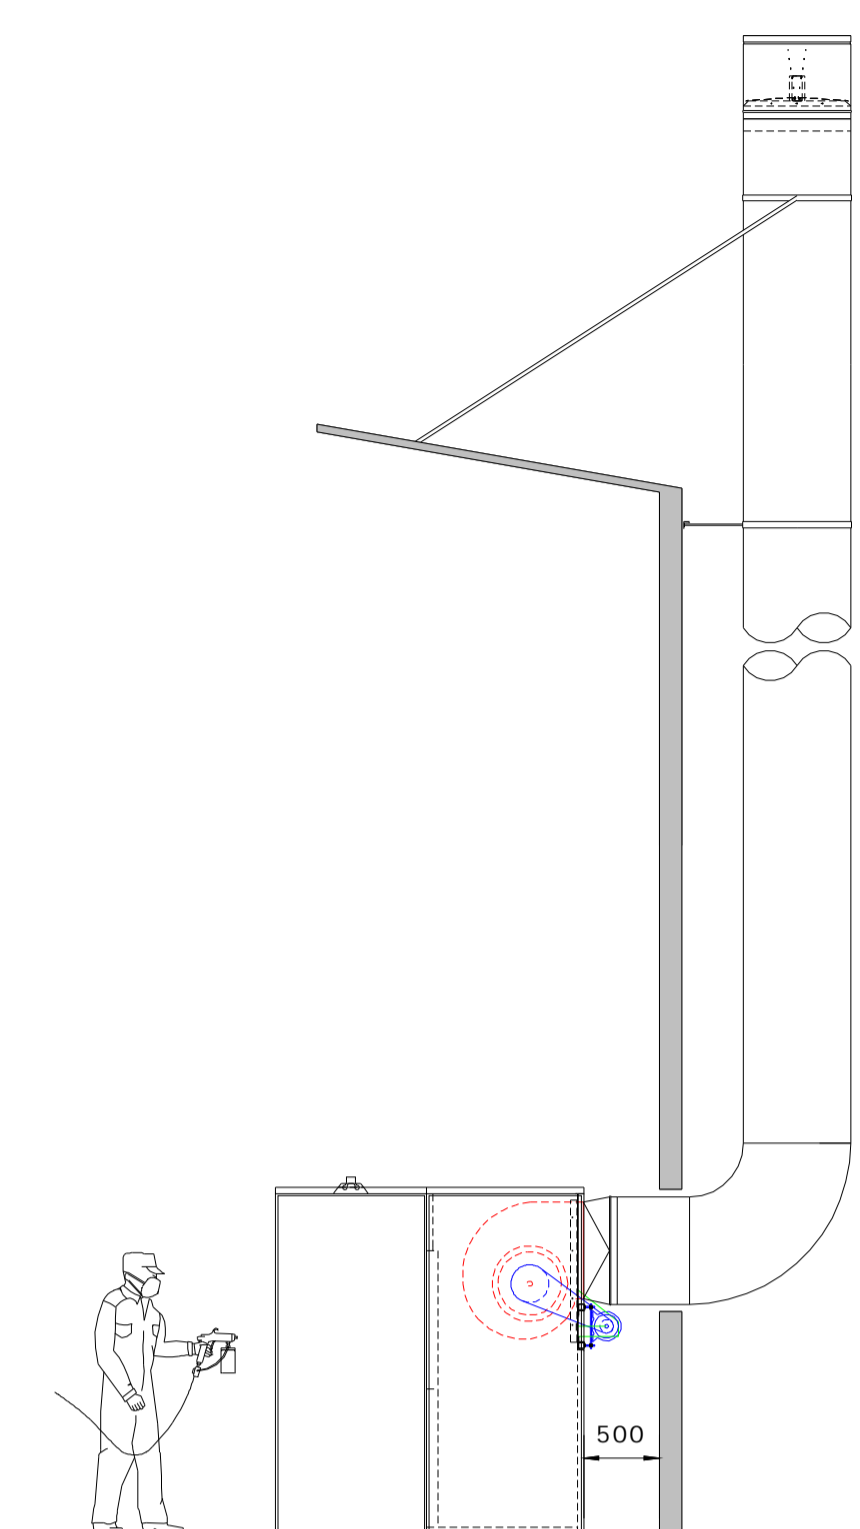

DUCTING TYPE 4
Rear Extract duct rising
vertically on an outside wall
using one 90 degree bend

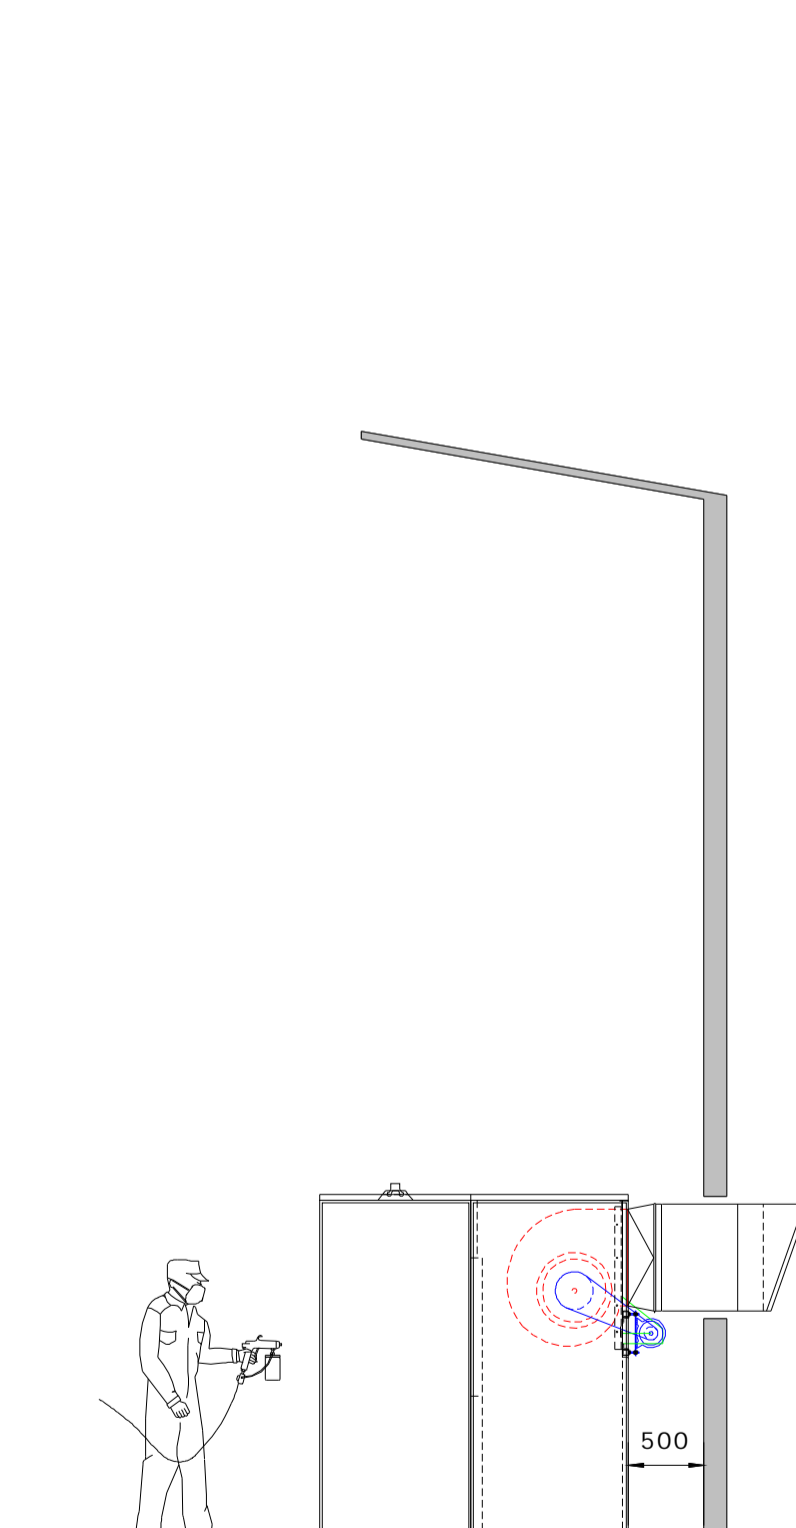

DUCTING TYPE 5
Rear Extract duct
Horizontal termination
(NB - may require local
authority consent)

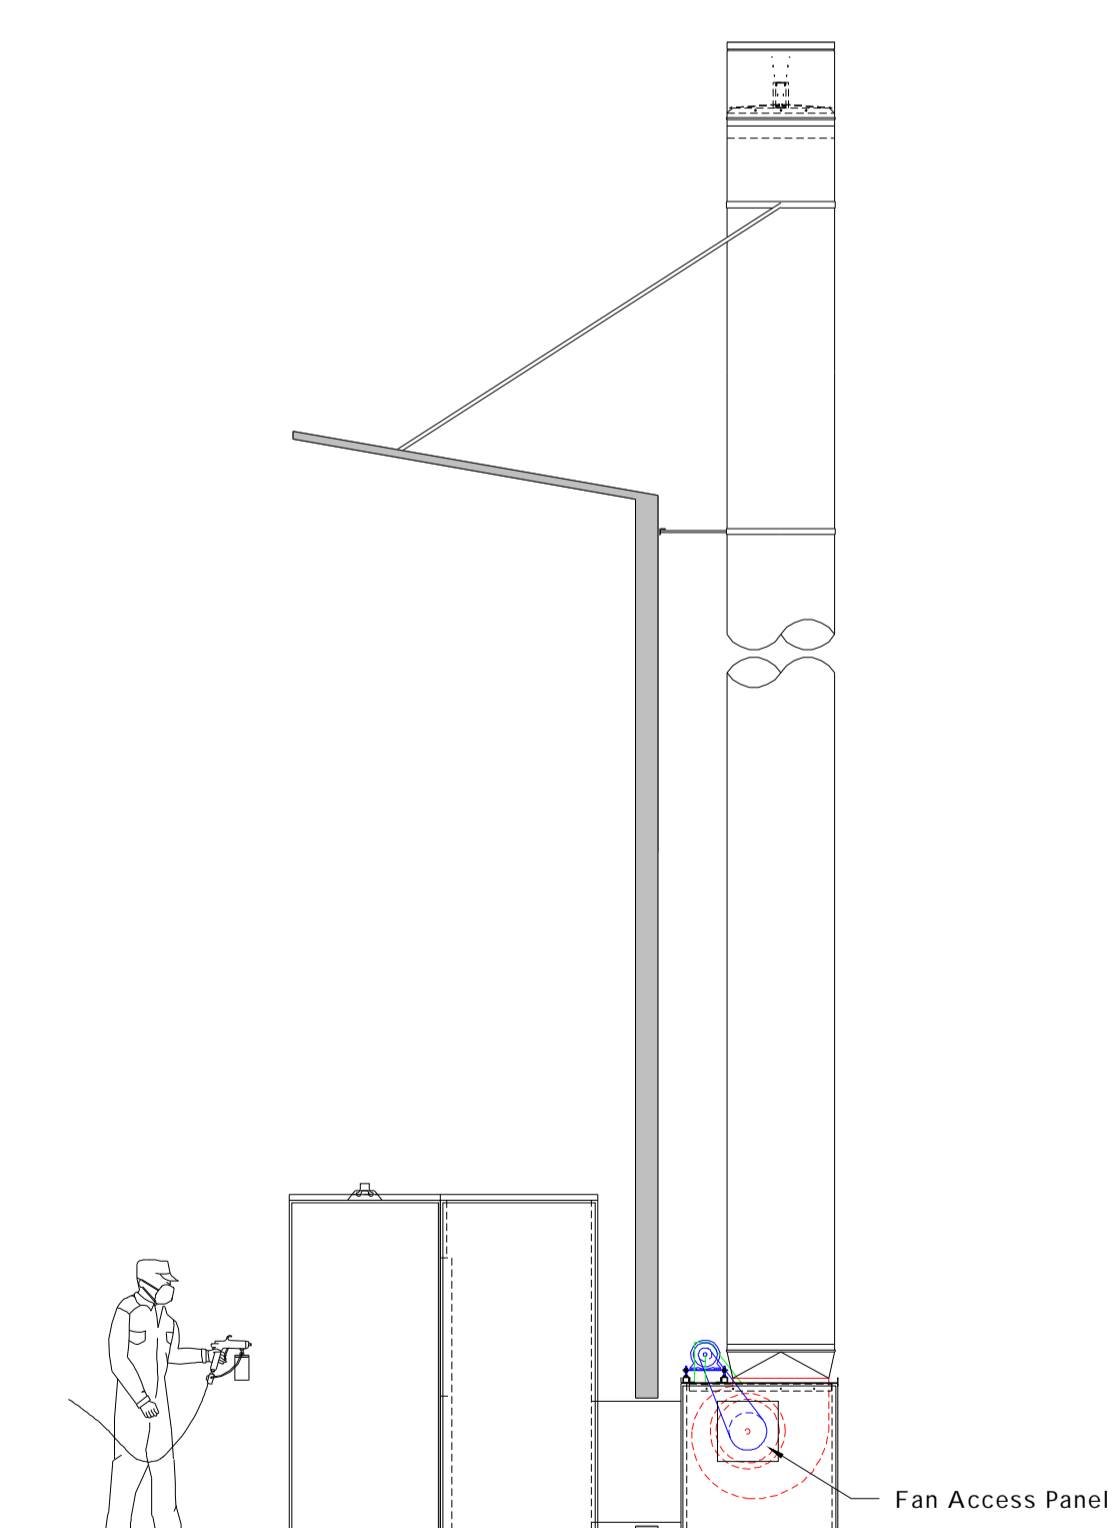

DUCTING TYPE 6
Rear Extract with remote fan
Duct rising vertically on an outside wall

Rev	Amnt No.	REVISION	INIT	DATE

Trident House, Hales Road
Leeds, West Yorkshire, LS12 4PL
Tel: 0113 231 0500
Fax: 0113 231 0102

COPYRIGHT NOTICE
This Drawing and any information or descriptive matter set out herewith are the confidential and Copyright property of Spray Plant Ltd and must not be disclosed, loaned, copied or used for manufacturing, tendering or any written purpose without their written permission

Drawing Name			Drawn By	Scale	Dwg Size
Punch Prog. No.	Press Prog. No.	Material	[name]	1 : [x]	A [xx]
N/A	N/A	SEE SPECIFICATION	N/A	Date	[ddmm/yyyy]
Blank Size	0.00 x 0.00	Finish	Approved	Drawing No.	Rev
		SEE SPECIFICATION	N/A	dwg. no	